



AUSTIN, TSUTSUMI & ASSOCIATES, INC.
 501 SUMNER STREET, SUITE 521
 HONOLULU, HAWAII 96817
 PHONE: 808-533-3646
 FAX: 808-526-1267

REVISIONS	
Date	Description

PERMIT SET

This work was prepared by me or under my supervision and construction of this project will be under my observation. (Observation of construction as defined in Chapter 16-115 Subchapter 1 Definitions of the Hawaii Administrative Rules "Professional Engineers, Architects, Land Surveyors, and Landscape Architects.")



April 30, 2012
 License Expiration Date

PROJECT TITLE
CENTRAL UNION CHURCH PRESCHOOL & KINDERGARTEN PHASE 1
 TMK: 2-8-011:028, 2-8-011:029

FILENAME:
 Y:\2010\10-030\ENGINEERING\DWG\C-113 DRAINAGE SYSTEM PLAN.dwg


DRAWING TITLE
DRAINAGE SYSTEM PLAN

SCALE:
 1" = 20'
 LINE IS 2 INCHES AT FULL SIZE (IF NOT 2-INCHES: Scale Accordingly)

DRAWN BY: MKU/KM
 CHECKED BY: DH

PROJECT NO. 28009-02
 DRAWING NO. C-113

DATE: 30 MAY 11
 SHEET 14 OF 30

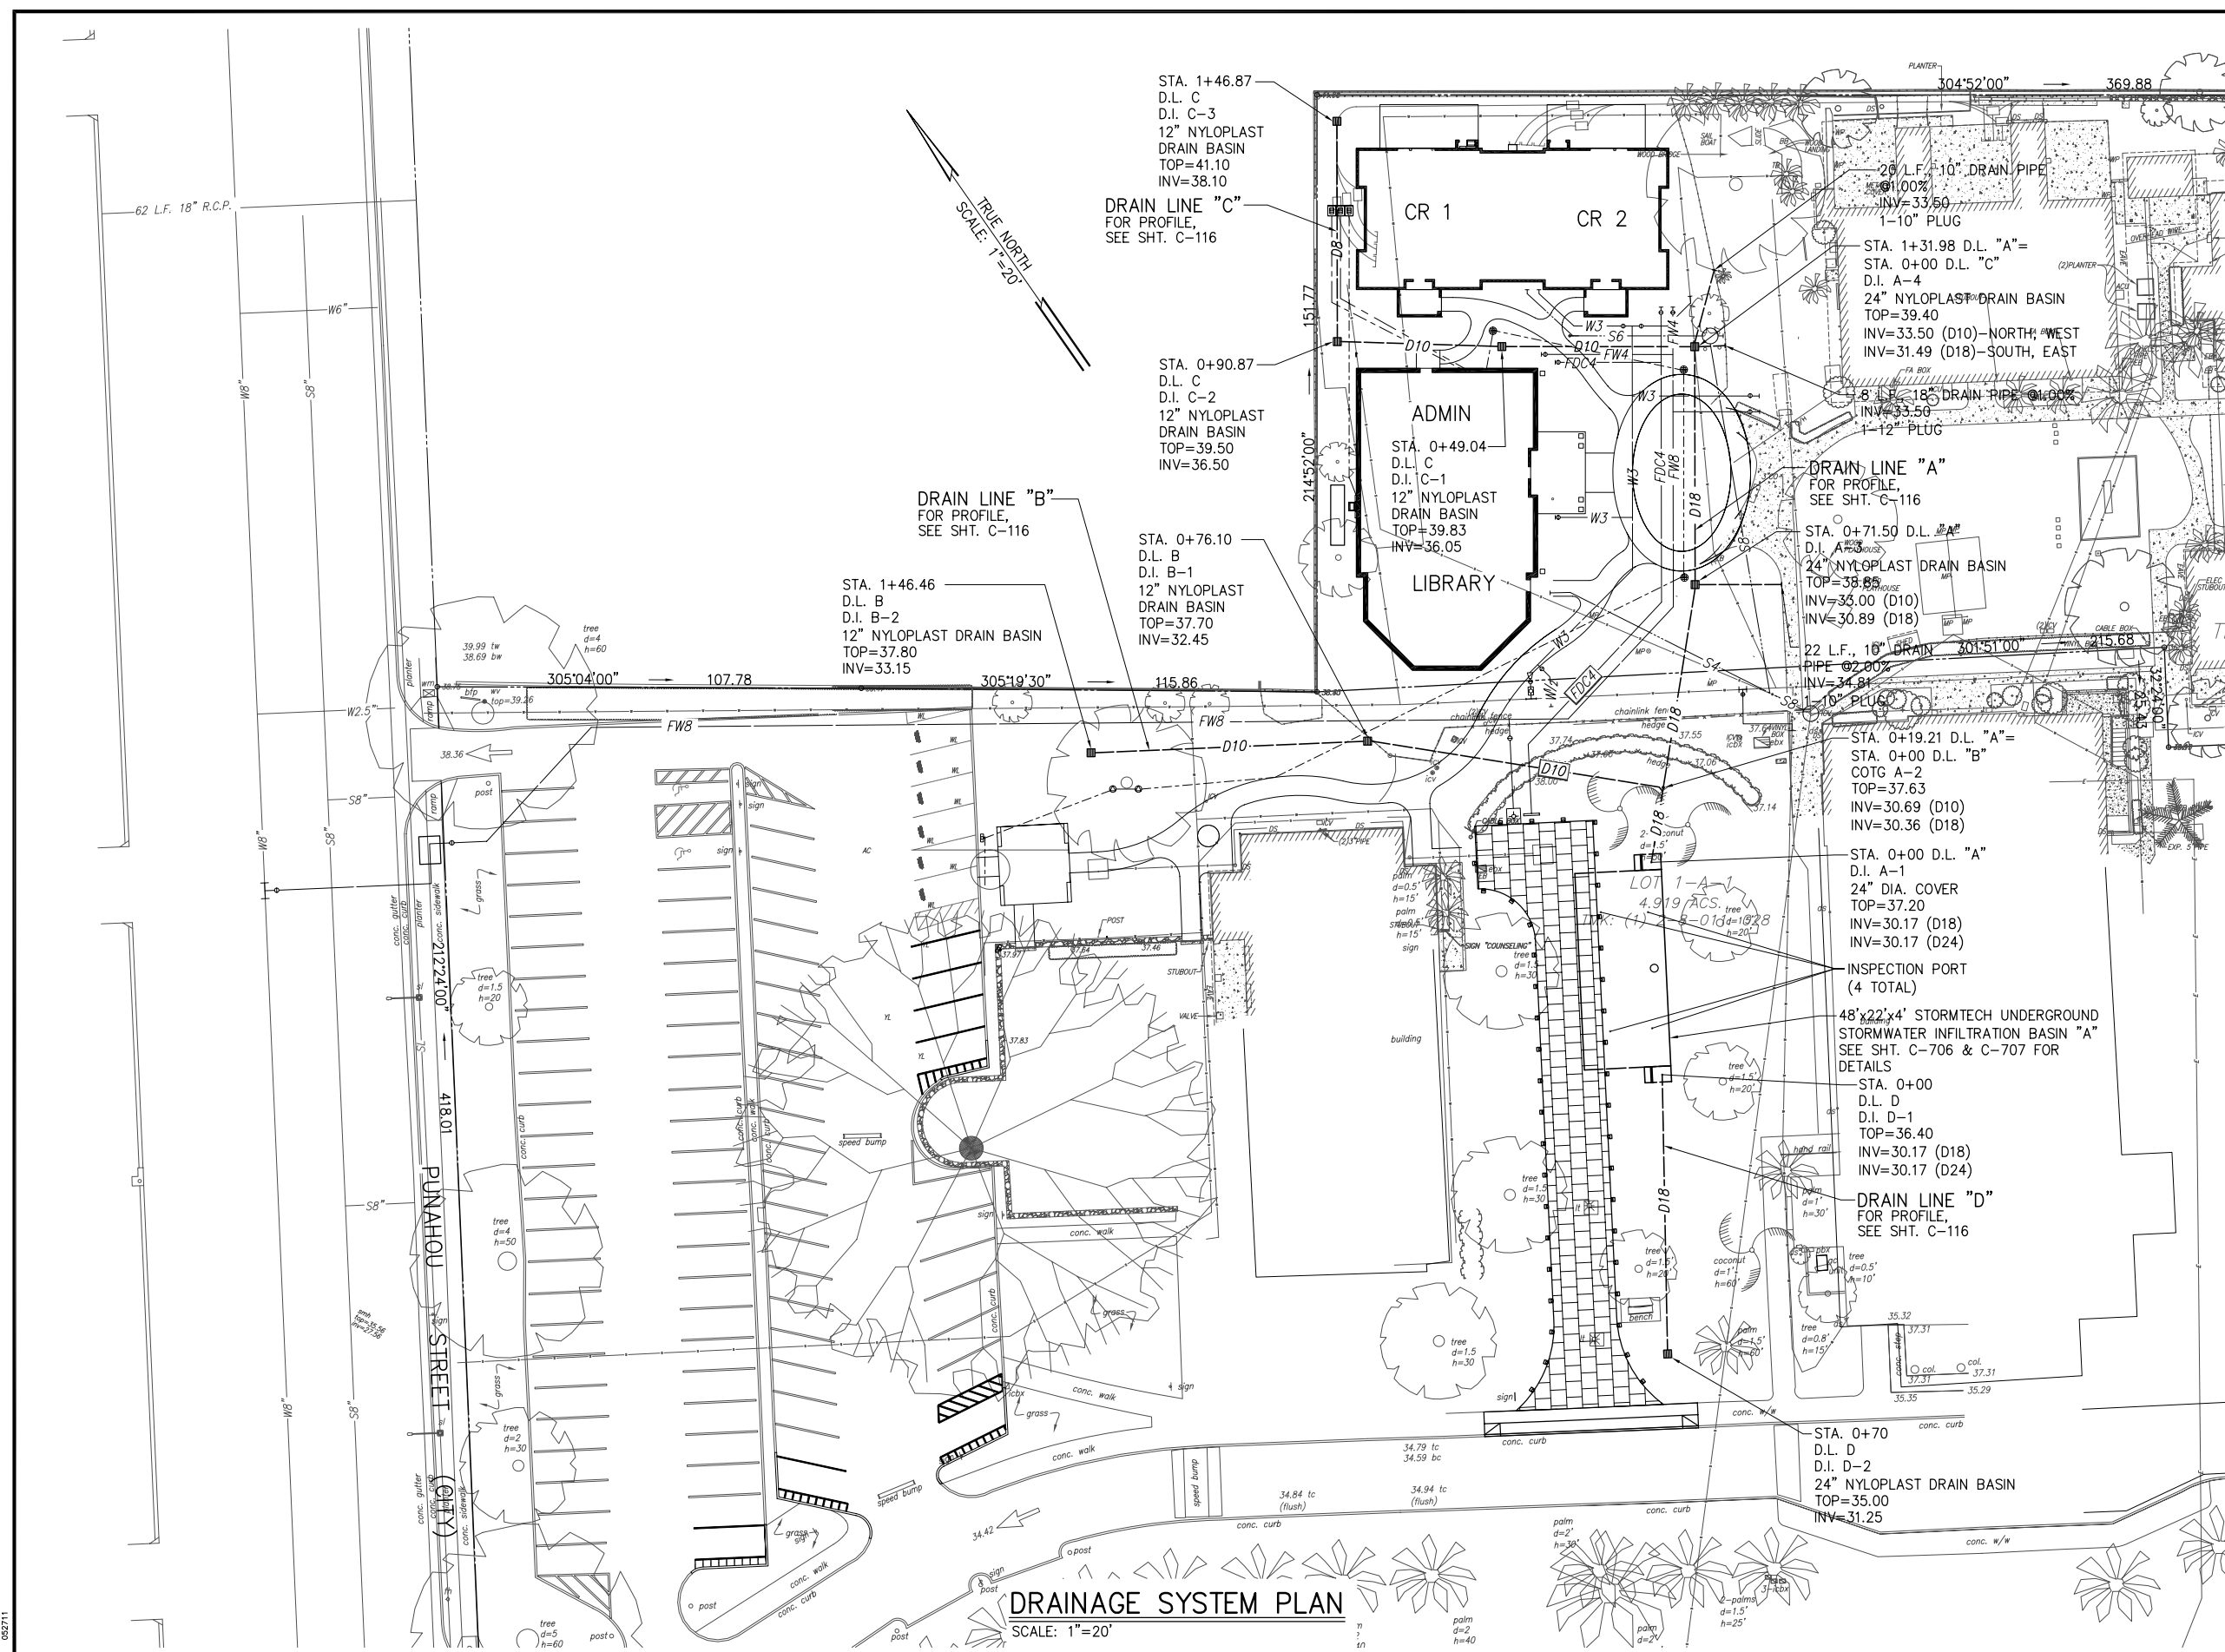

FILE: Y:\2010\10-030\ENGINEERING\DWG\C-113 DRAINAGE SYSTEM PLAN.DWG
 05/27/11 09:27:11